

EXIST.
2-STORY
FRAME
DWELLING

PROVIDE OSHA RAIL
AROUND PERIMETER OF
ROOF. SEE DETAIL

5
A-102

GREEN
ROOF

2
A-102

MECHANICAL ROOFTOP
UNITS, SEE M-DWGS

S45°05'00"E 100.00'

GREEN
ROOF

TERRACE

TERRACE

UNIT 2

KITCHEN

BEDROOM 1

LIVING/
DINING

KITCHEN

UNIT 1

STAIR
A

STAIR
B

ADA BATH

ADA BATH

ADA BATH

BEDROOM 3

UNIT 3

KITCHEN

BEDROOM 2

LIVING/
DINING

BEDROOM 1

LIVING/
DINING

BEDROOM 1


N45°05'00"W 100.00'

12' O.C. GL. BR. EXHIBIT
ELEVATOR FALL W/ 3000"

EXIST.
1-STORY
BRICK
DWELLING

1 2ND FLOOR PLAN
SCALE: 3/16" = 1'-0"



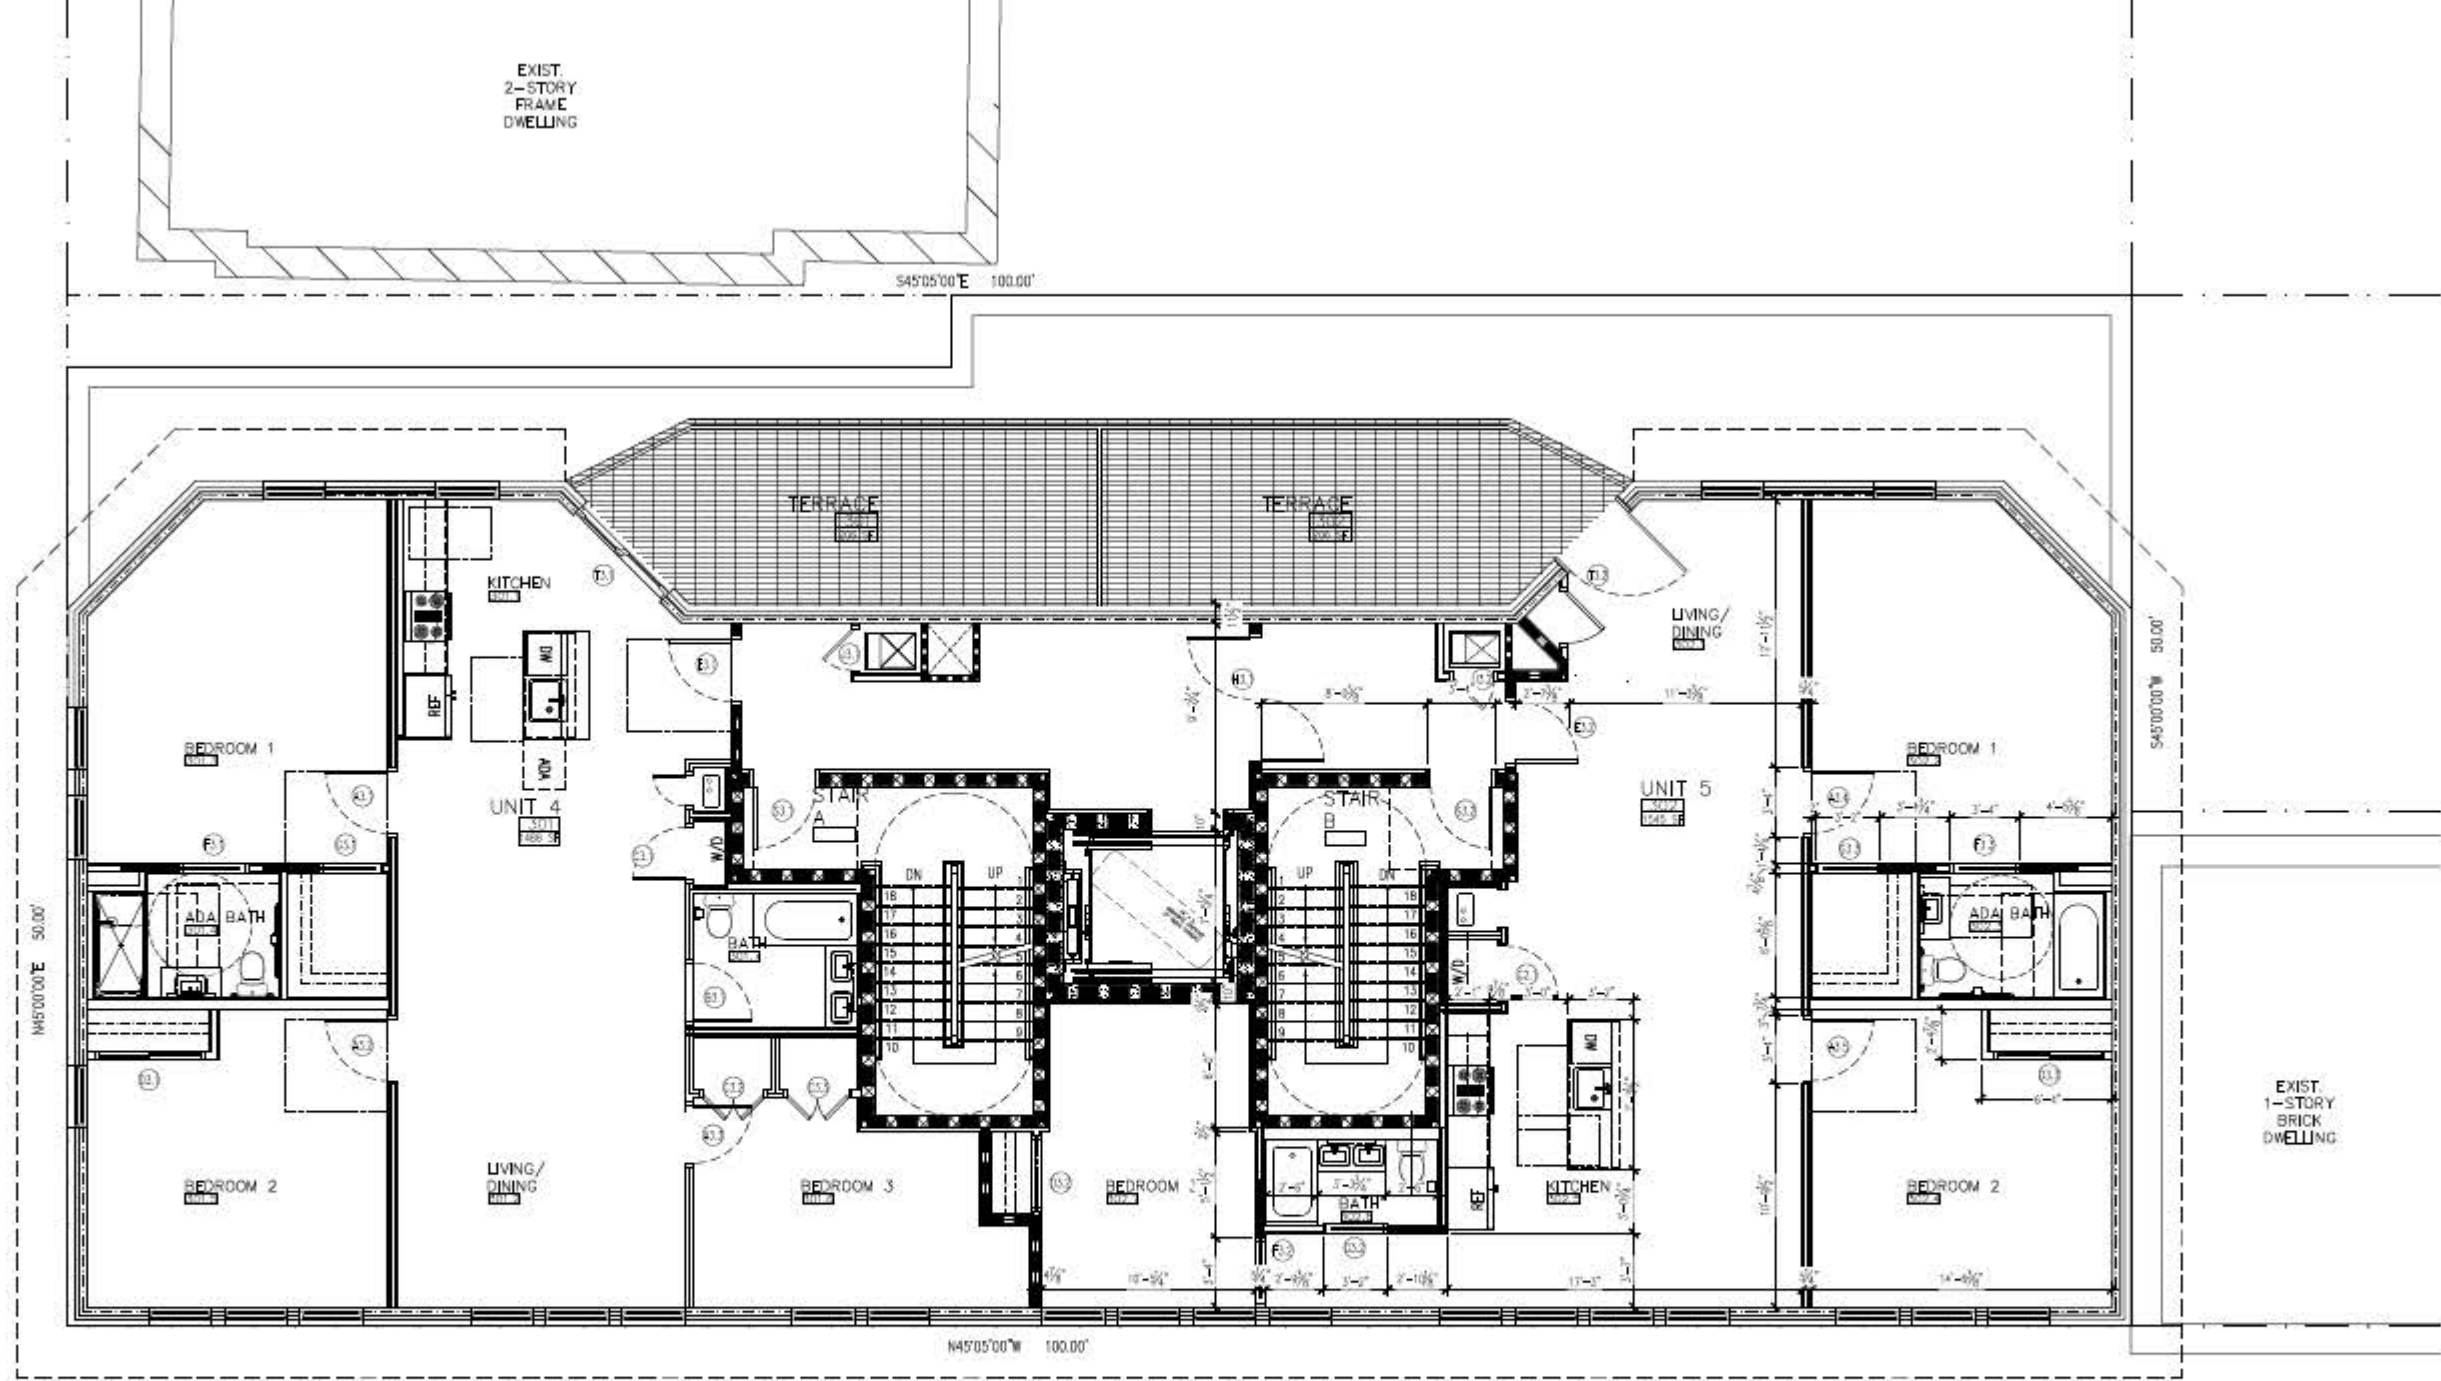

EXIST.
2-STORY
FRAME
DWELLING

S45°05'00"E 100.00'

0.005' N45°00'05"S

EXIST.
1-STORY
BRICK
DWELLING

N45°05'00"W 100.00'

N45°00'00"E 50.00'



